

SANITARY SEWER SYSTEM




IMAGINE POLK CITY
- A Bridge to the Future -


DRAFT
10/7/2015

Legend

- Lift Station
- - - Future Sanitary Sewer
- Existing ForceMain
- Existing Sanitary Sewers
- Existing Trunk Sewer
- WRA Equalization Basins
- City Corporate Limits
- Sanitary Sewer Service Areas**
- Central Service Area
- East Service Area
- North Service Area
- Northwest Service Area
- West Service Area
- TCI West Service Area

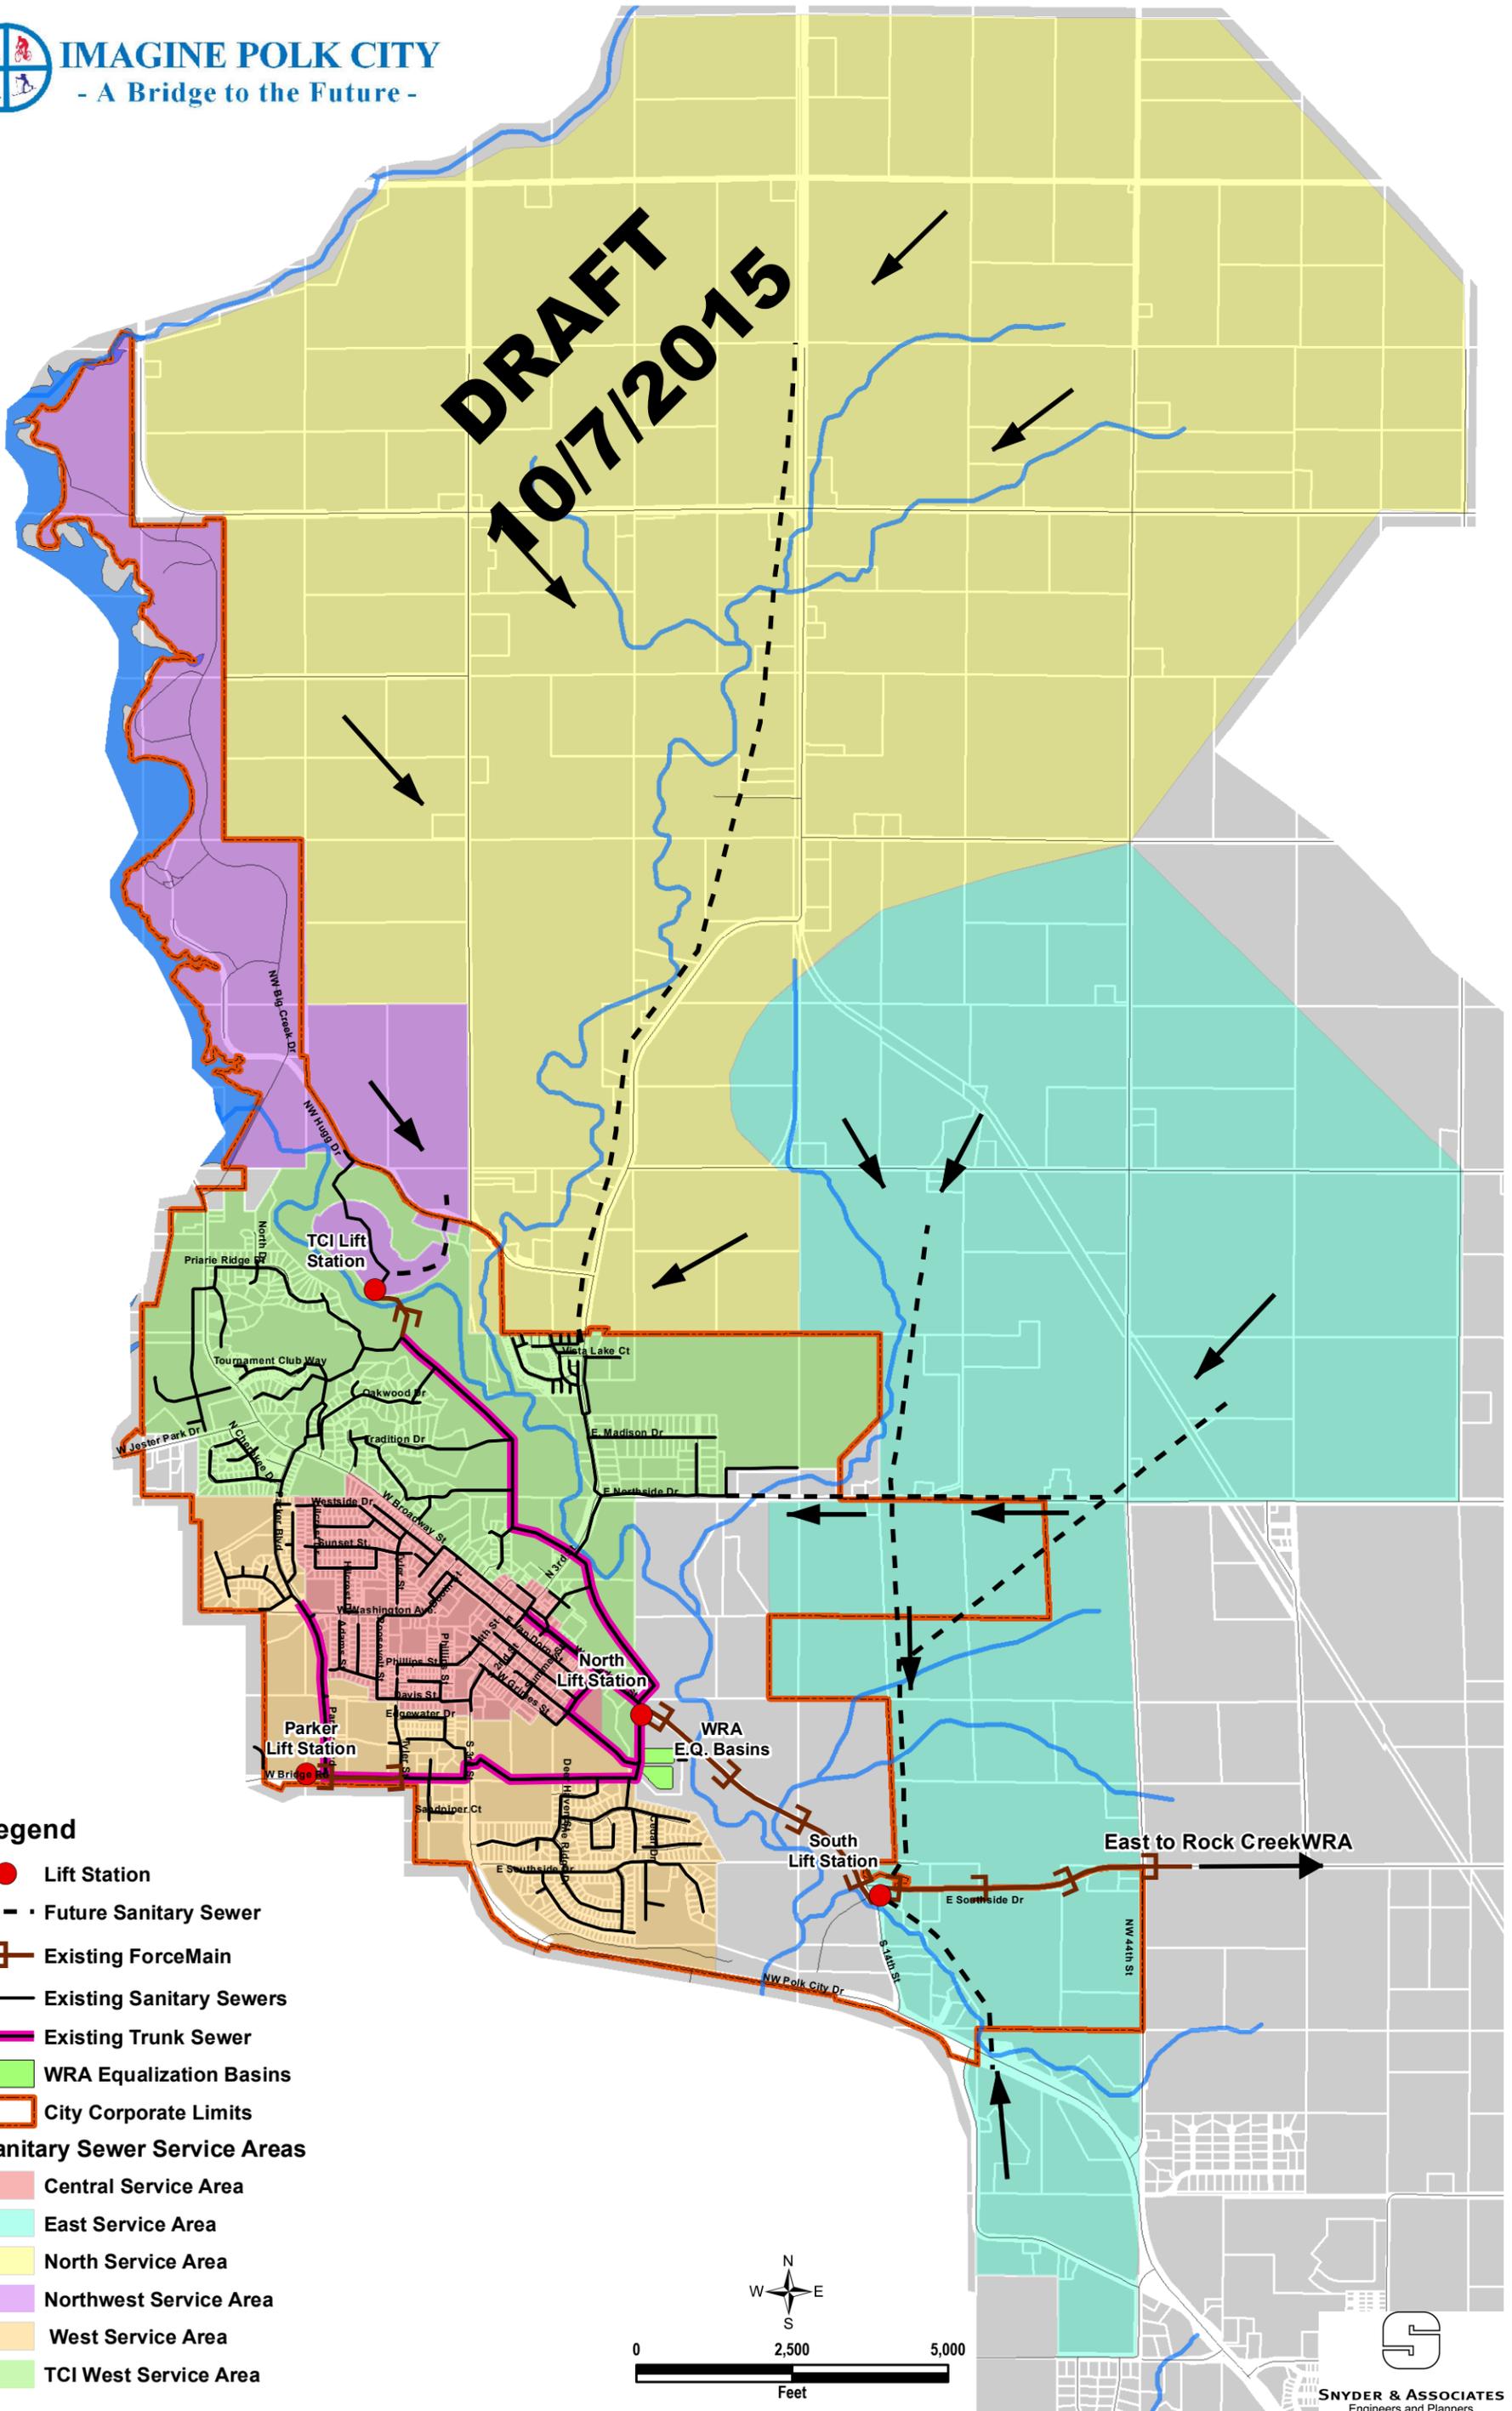

East to Rock Creek WRA

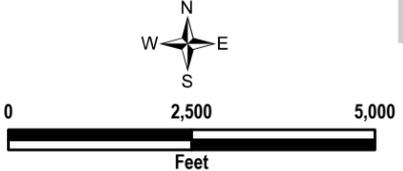

SNYDER & ASSOCIATES
Engineers and Planners

Source: City of Polk City GIS